


SOPHIENSAELE
FESTSAAL 1. OG


2008,25cm

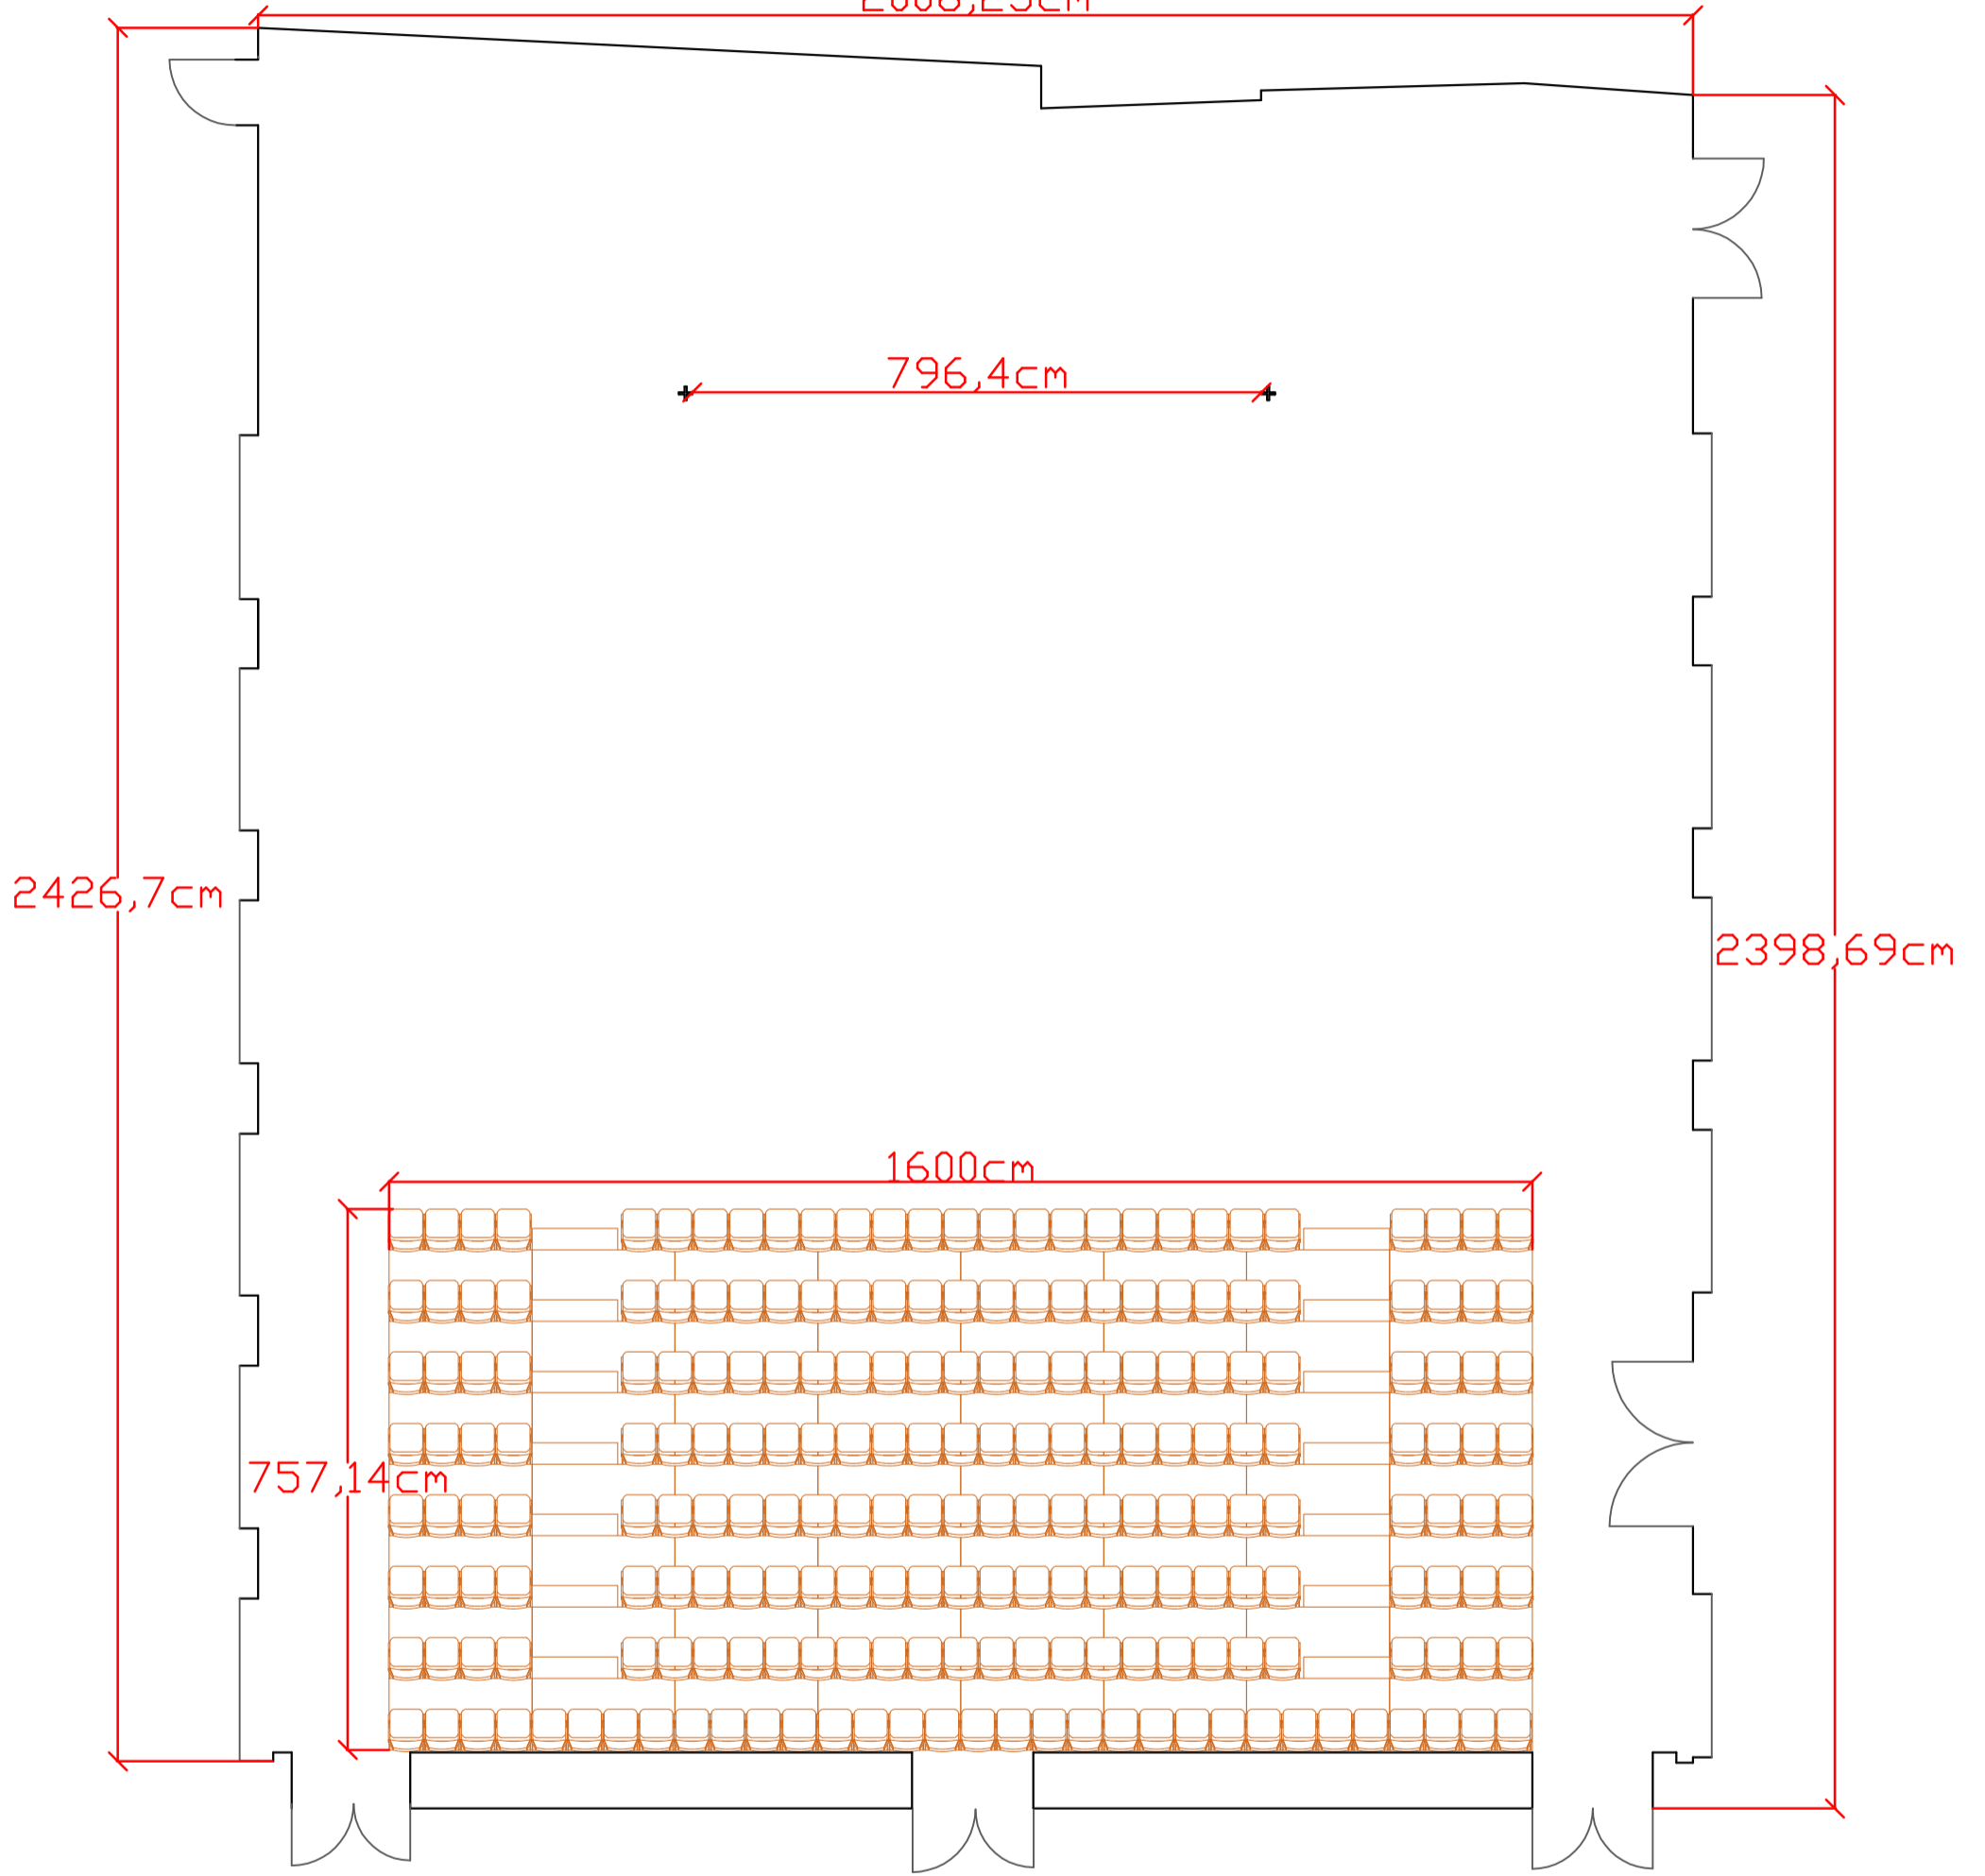

1m 2m 3m 4m 5m

MASSSTAB: 1:10


SOPHIENSAELE FESTSAAL 2. OG

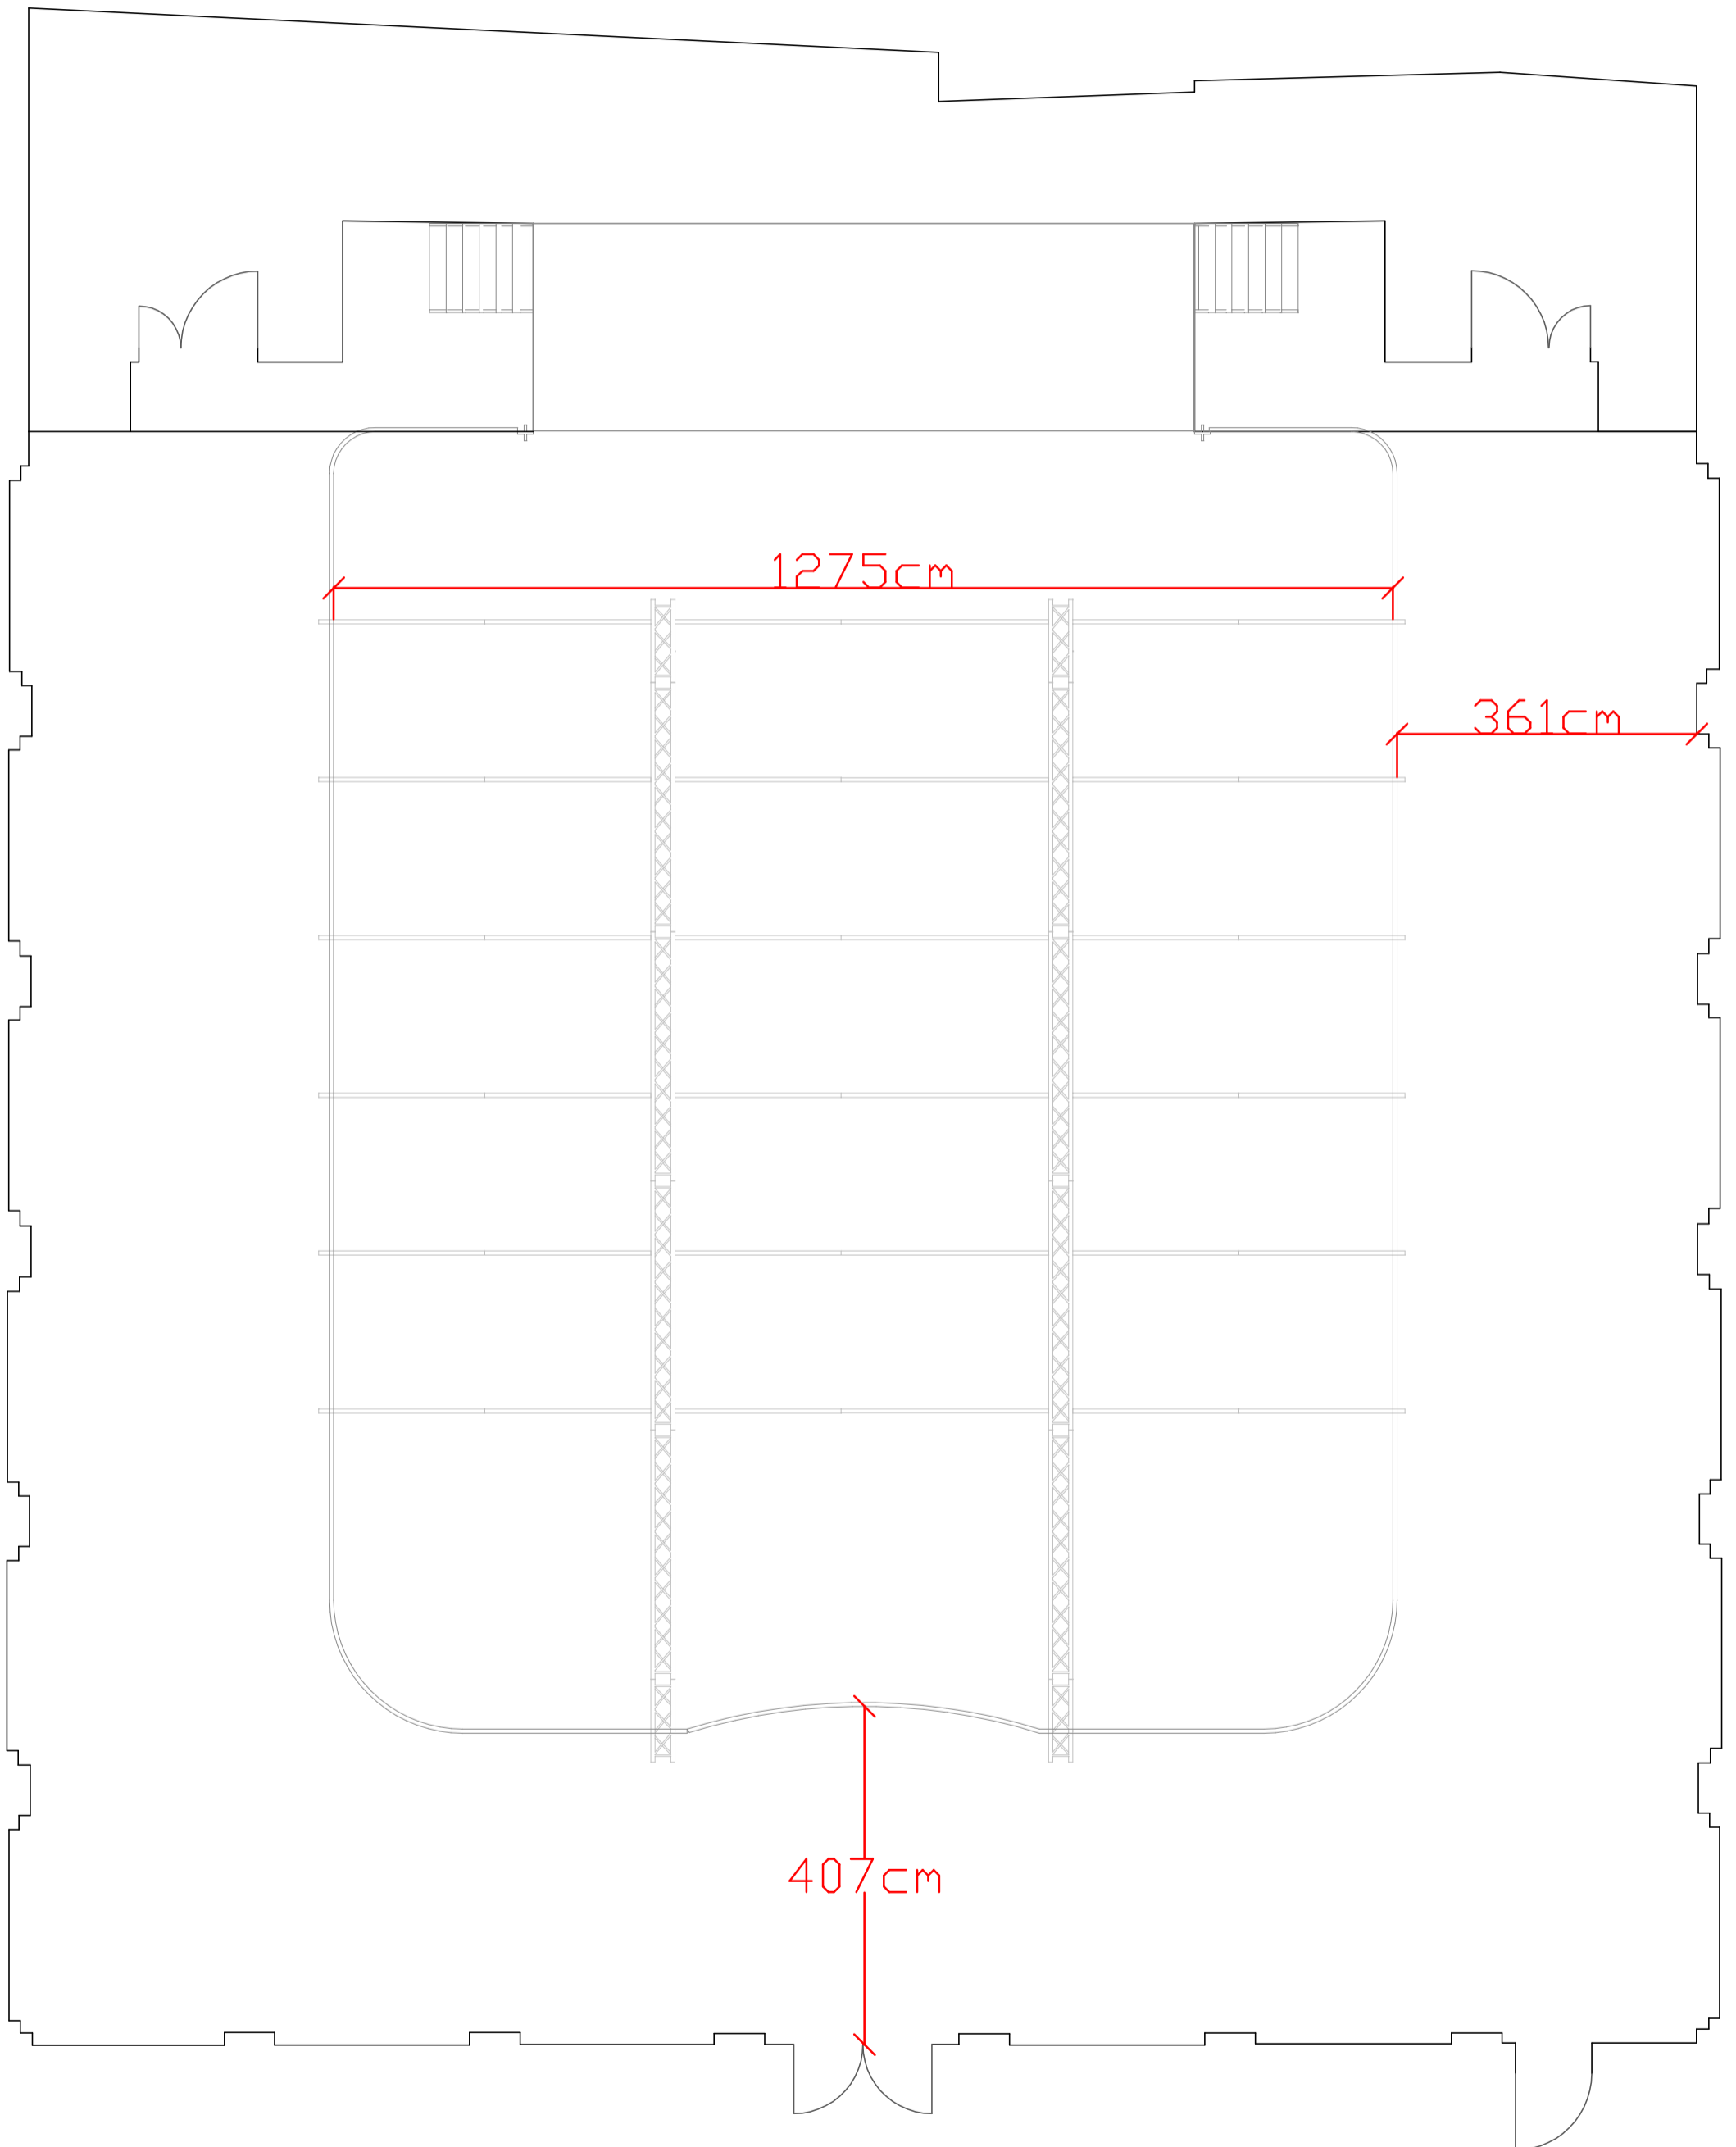

1m 2m 3m 4m 5m


MASSSTAB: 1:10

SOPHIENSAELE FESTSAAL QUERSCHNITT

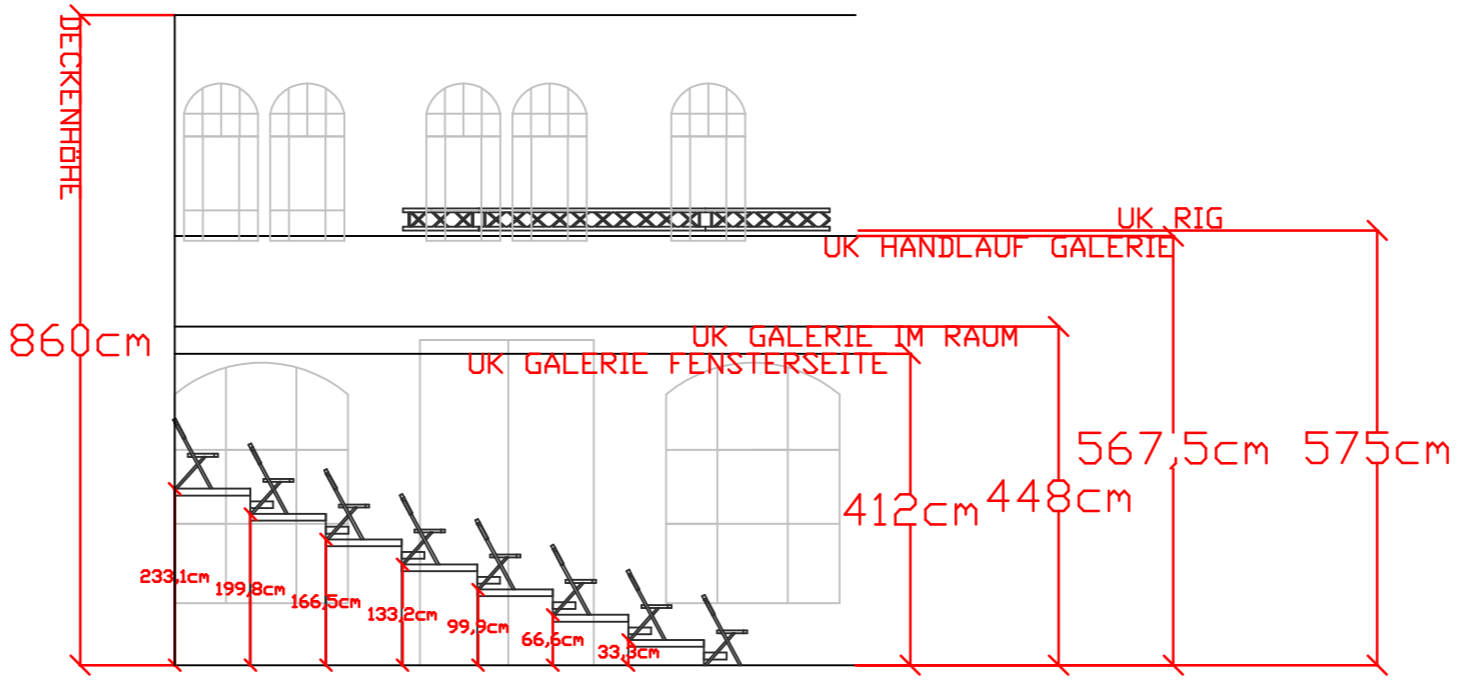


1m 2m 3m 4m 5m
MASSSTAB: 1:10

SOPHIENSAELE FESTSAAL 1. OG

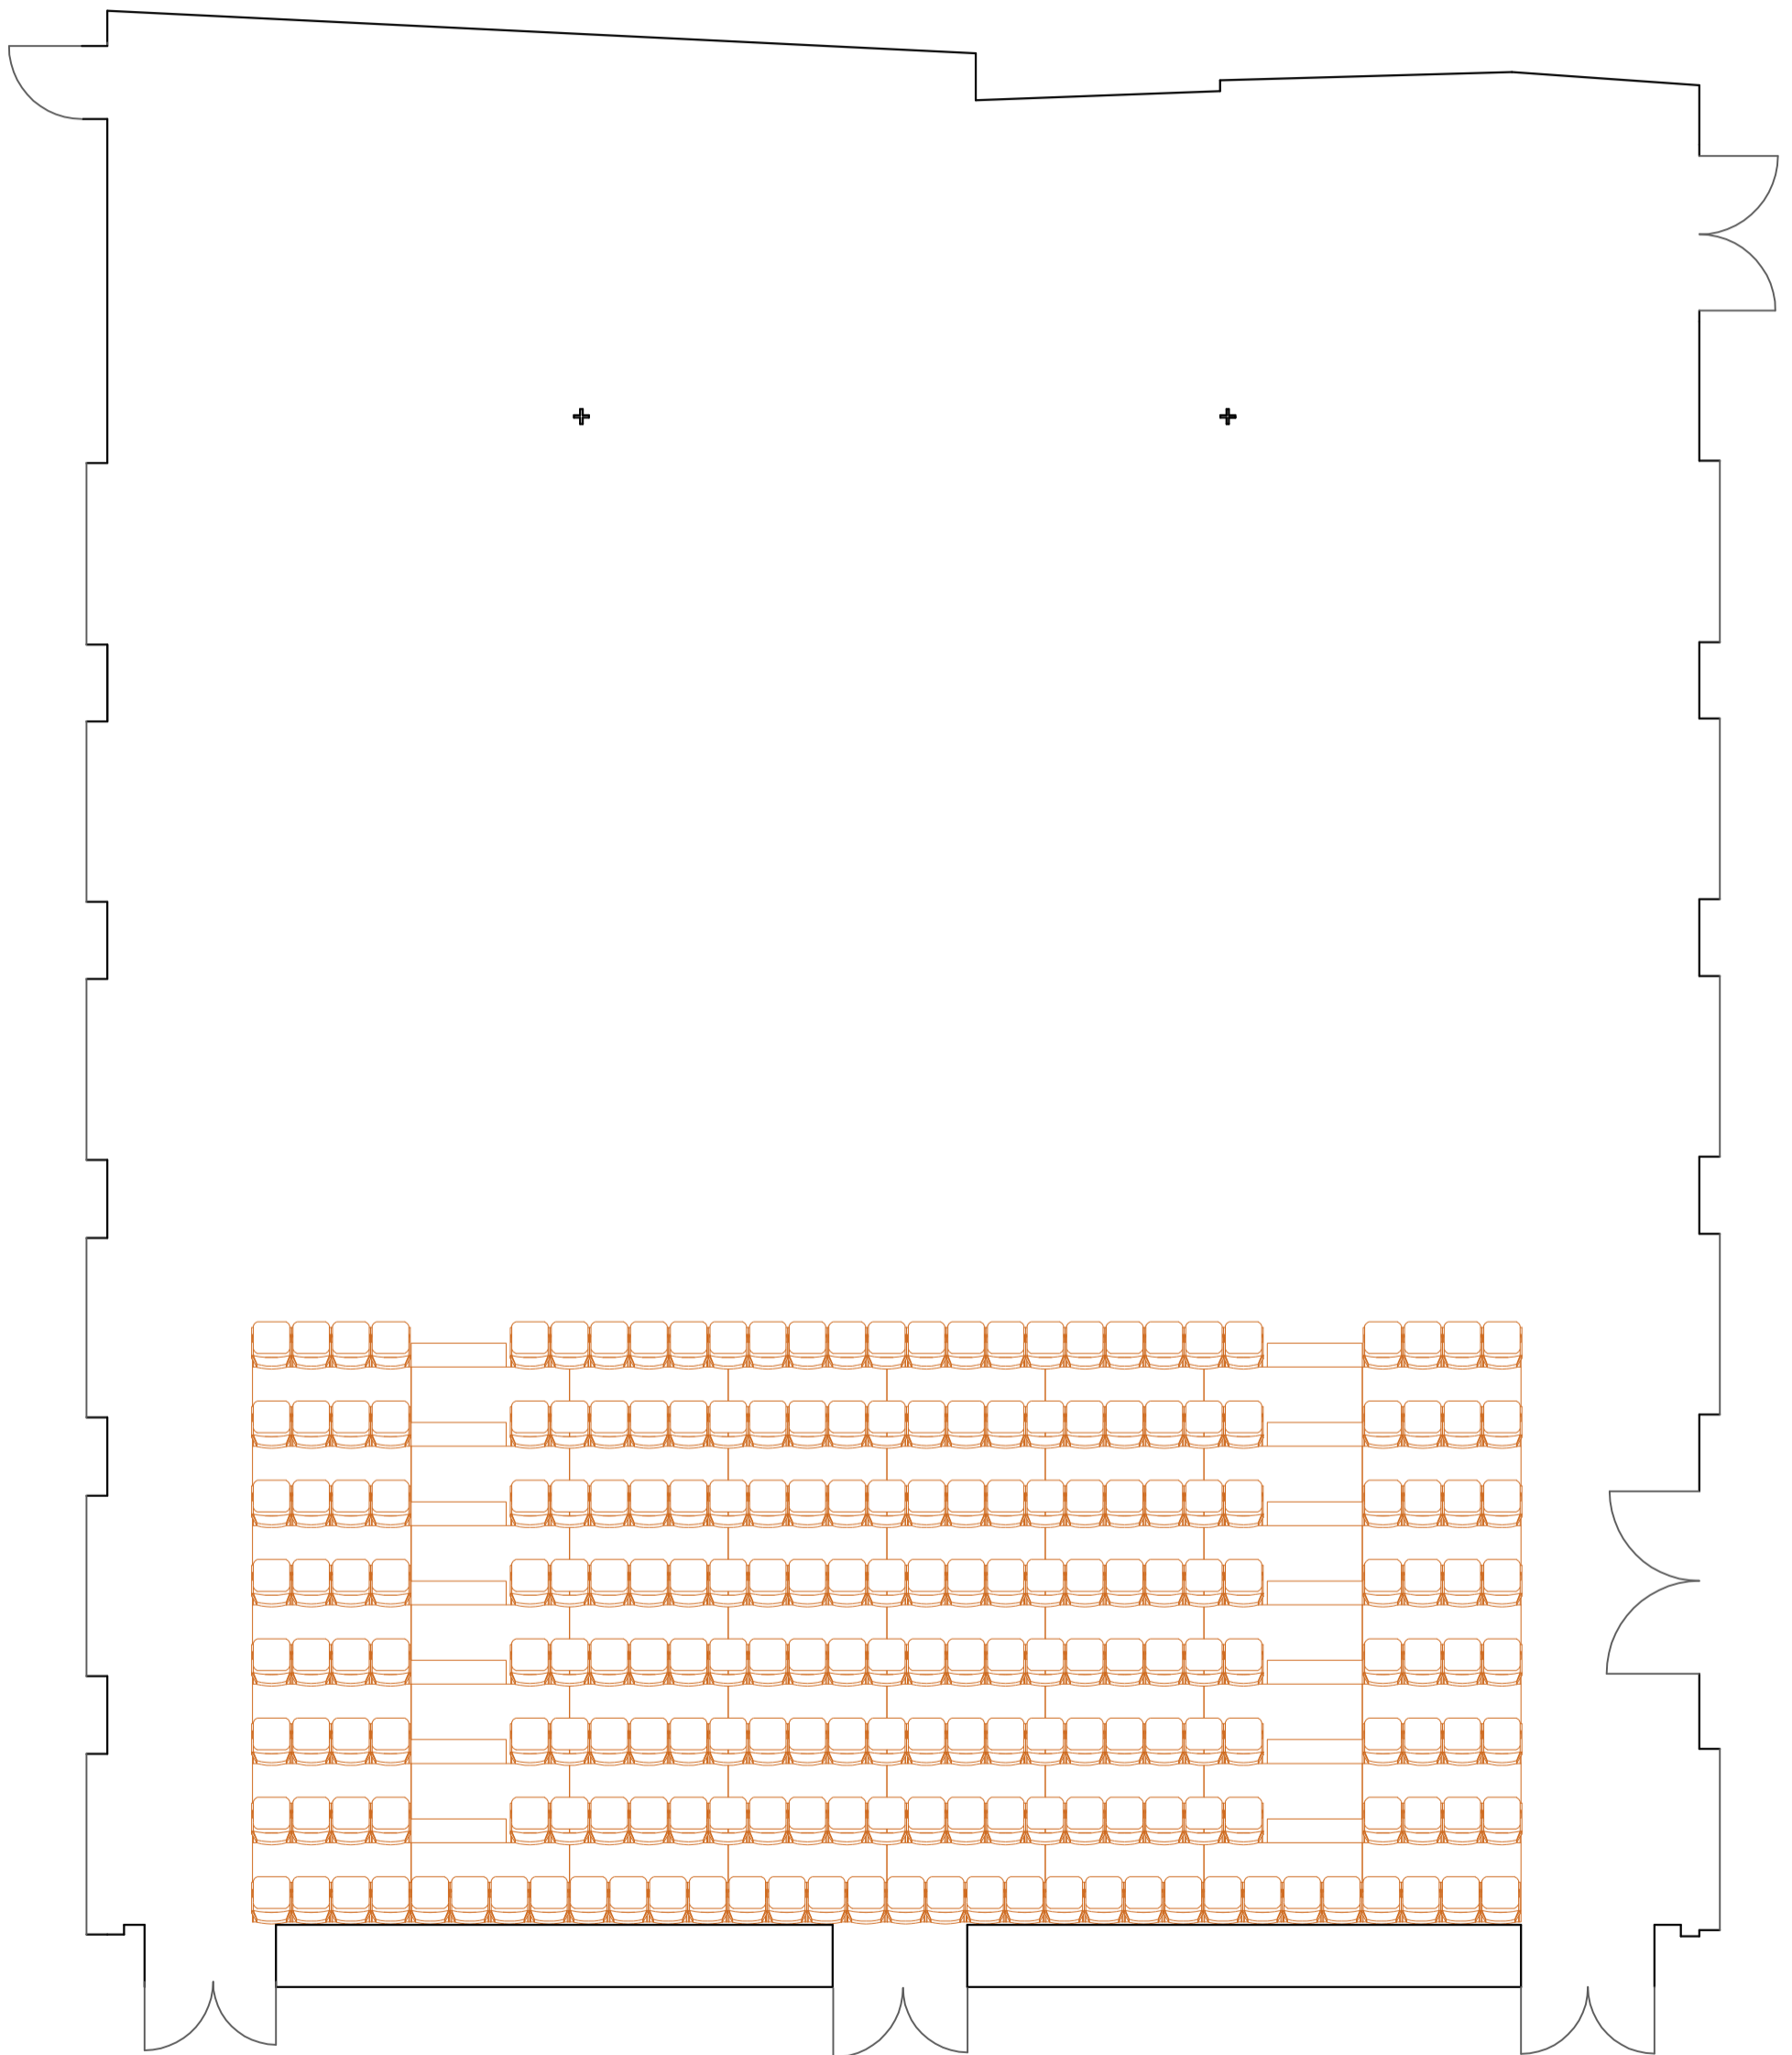

 




 
 

 




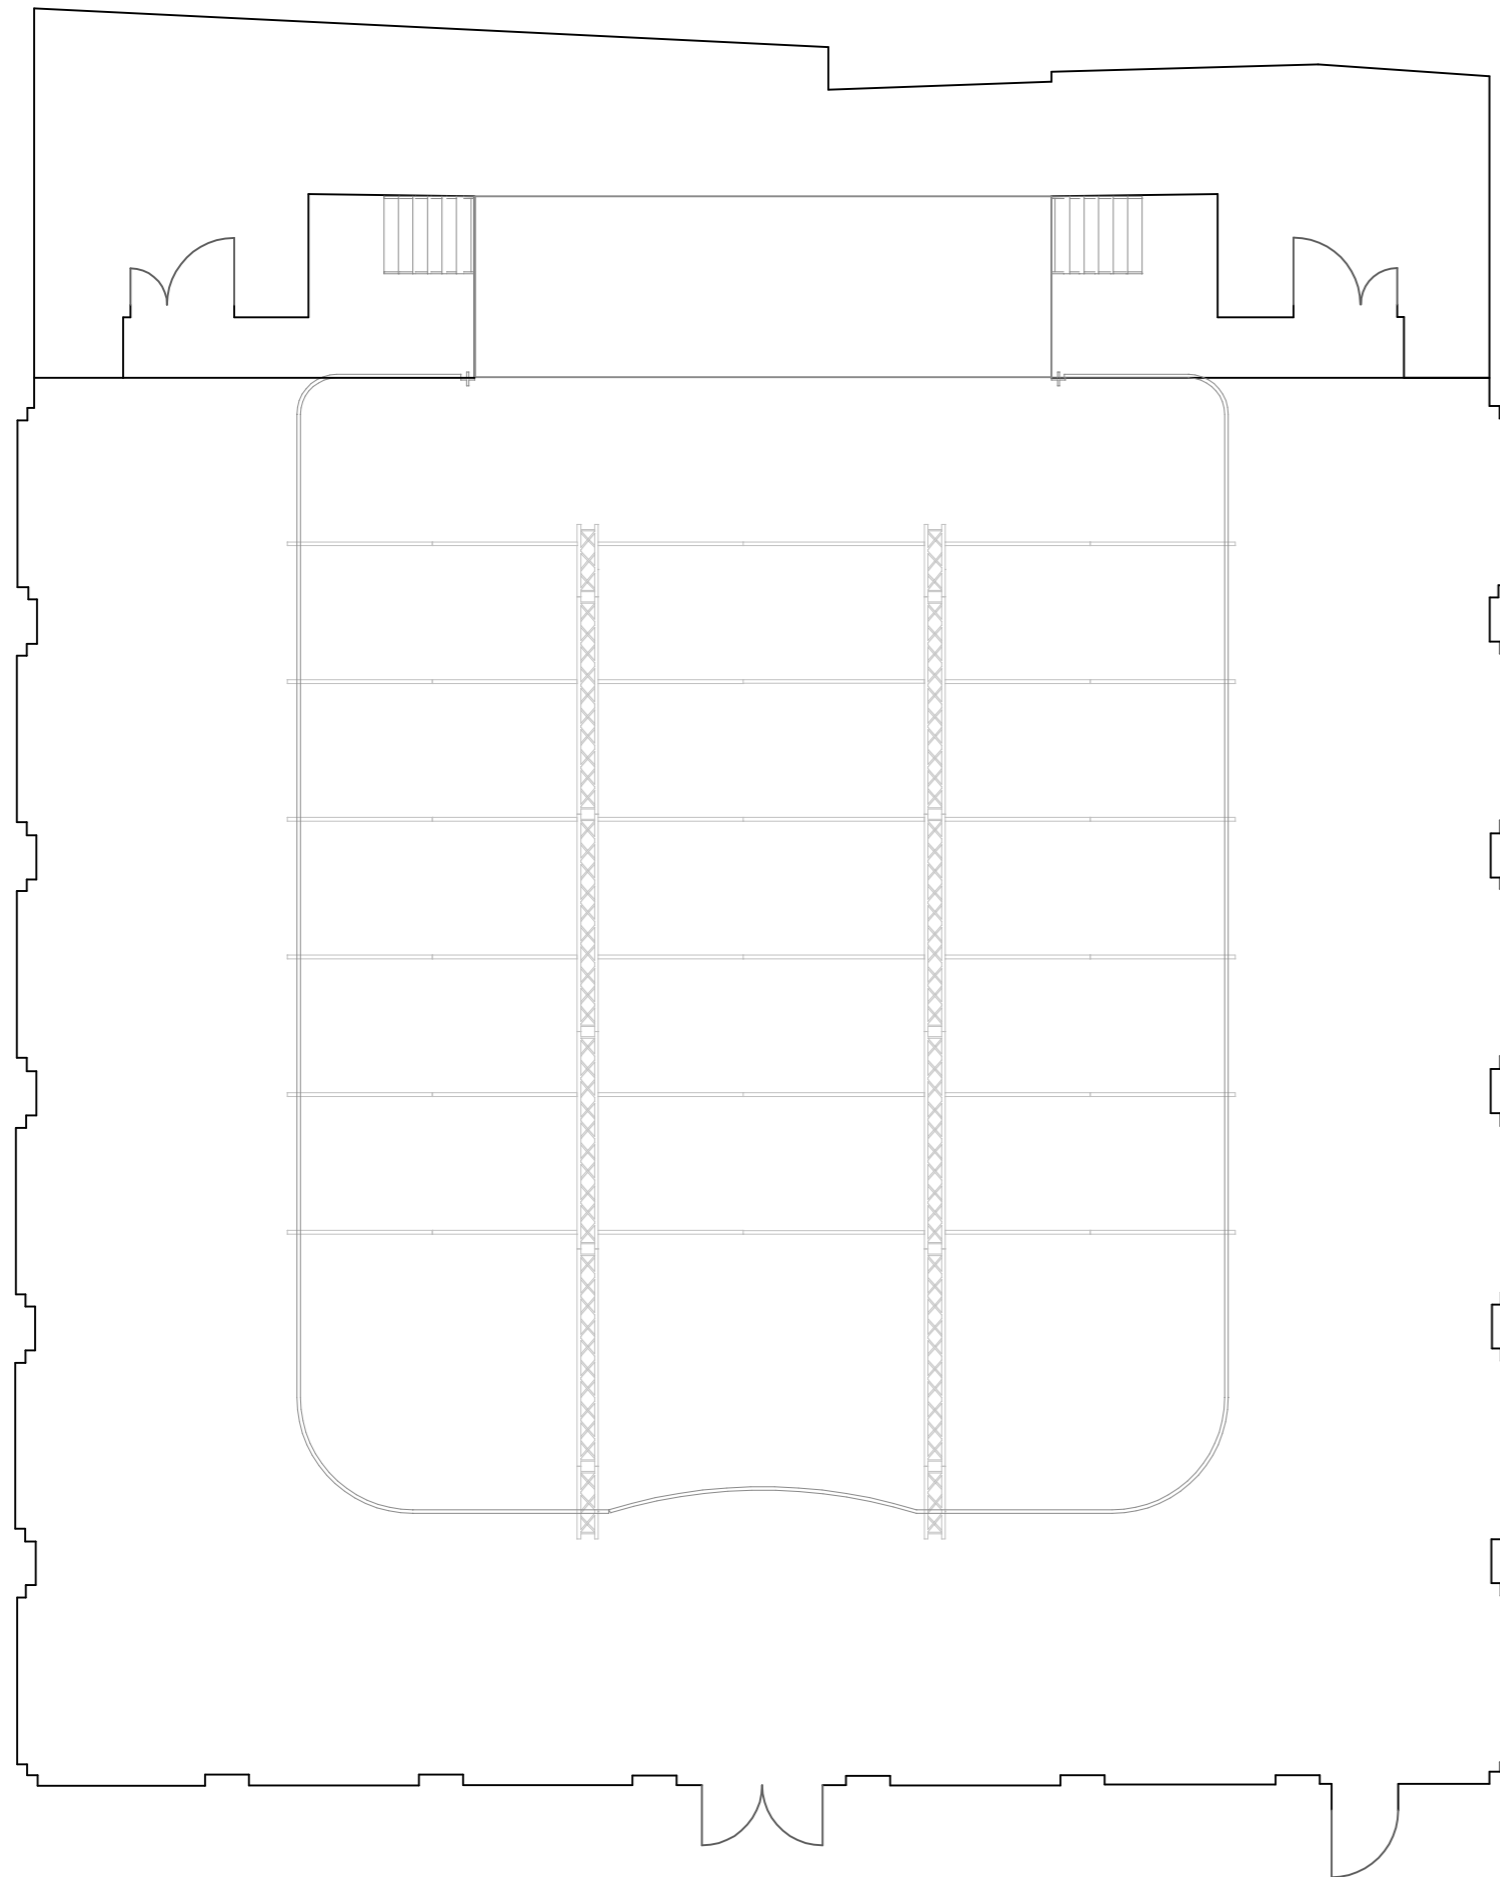



 

 



1m 2m 3m 4m 5m

SOPHIENSAELE FESTSAAL 2. OG



1m 2m 3m 4m 5m

	30W PAR36
	36W dimmbare Leuchtstoff
	58W dimmbare Leuchtstoff VIP90
	300W PAR56/Shortcan
	300W PAR56/Longcan
	400W Soffittenrampen
	500W sym. Fluter
	575W S4 Profiler: 19, 36 & 50°
	650W PC
	650W Fresnel
	750W S4 ZDM 25-50°
	750W Striplights
	1kW PC
	1kW Fresnel
	1kW Profiler, Strand
	1kW PAR64
	1kW asym. Fluter (IMAX)
	1kW asym. Fluter (Selecon)
	1,5kW Stroboskop
	2kW PC
	2kW Fresnel
	2kW sym. Fluter
	2kW Verfolger